



FRONT ELEVATION - POTTING SHED
1:100

SIDE ELEVATION - POTTING SHED
1:100

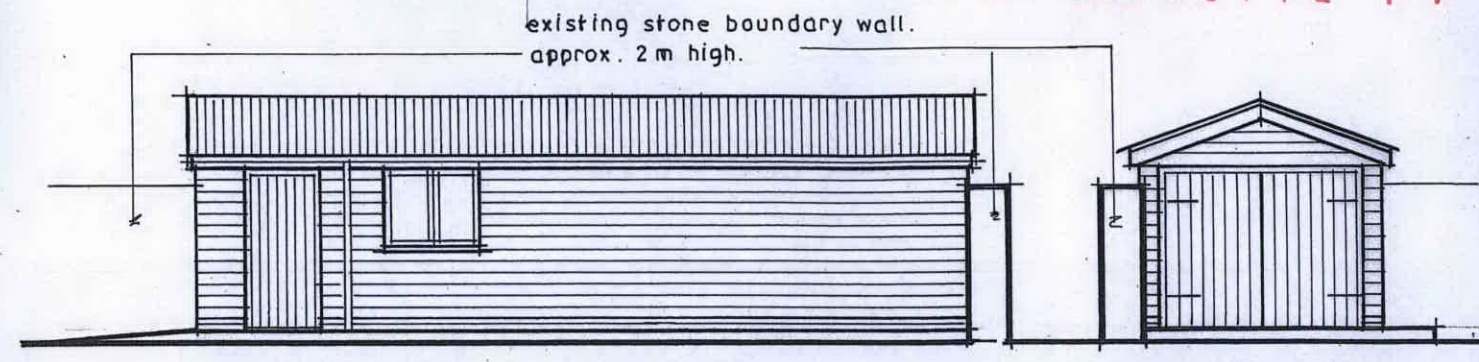


SIDE ELEVATION - GARAGE / WORKSHOP
1:100

FRONT ELEVATION
1:100

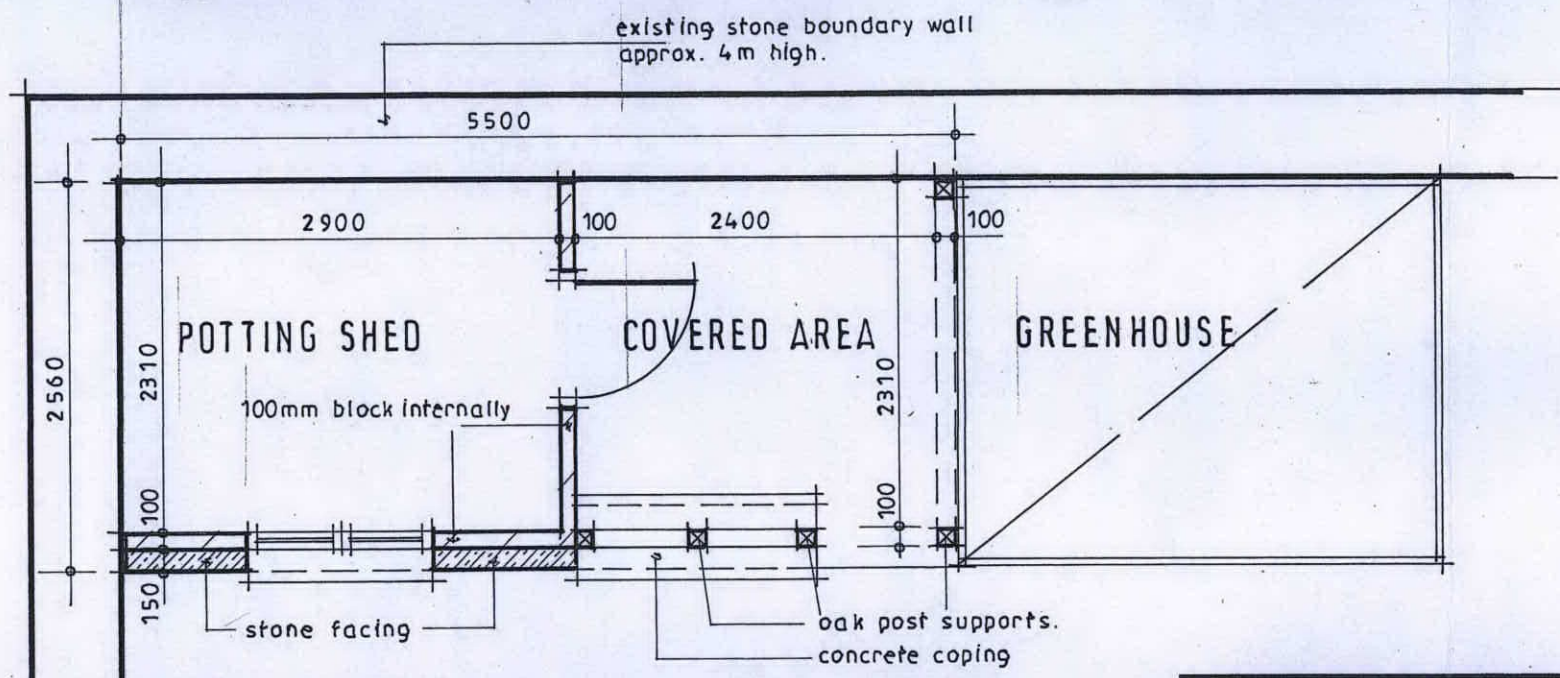


GROUND FLOOR LAYOUT PLAN - POTTING SHED
1:50

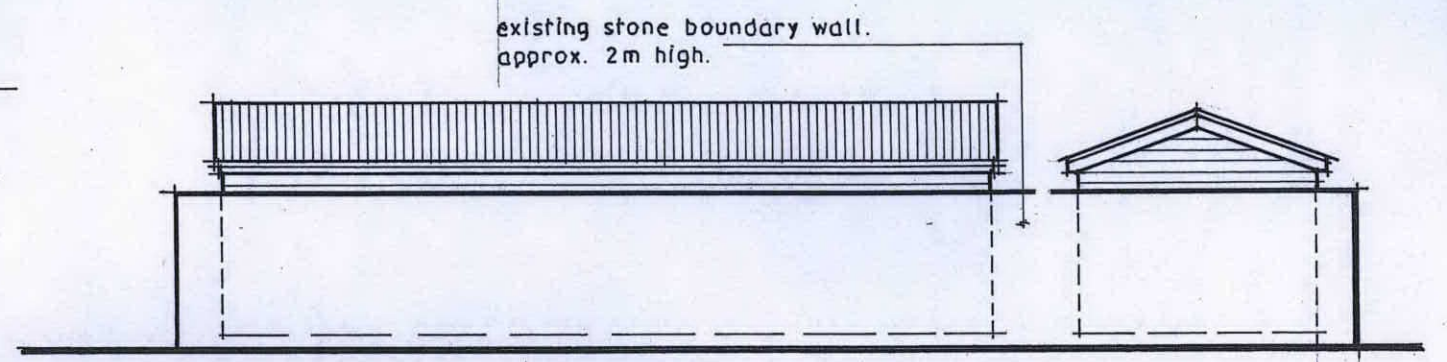

SIDE ELEVATION
1:100

External Materials - Garage/Workshop Building
 Roof :- Black coroline corrugated sheet roofing.
 Walls :- Natural waney-edged timber board cladding.
 Windows & Doors :- Natural stained or painted timber windows & external doors.
 Fascia & Barge Boards :- Natural stained or painted timber fascia, barge & soffit boarding.
 Rainwater Goods :- Black upvc gutters and down pipes.

External Materials - Potting Shed
 Roof :- New or second-hand natural blue/grey mineral slates.
 Walls :- Natural local stone facing.
 Windows & Doors :- Natural stained or painted timber windows & external doors.
 Fascia & Barge Boards :- Natural stained or painted timber fascia, barge & soffit boarding.
 Rainwater Goods :- Black upvc gutters and down pipes.

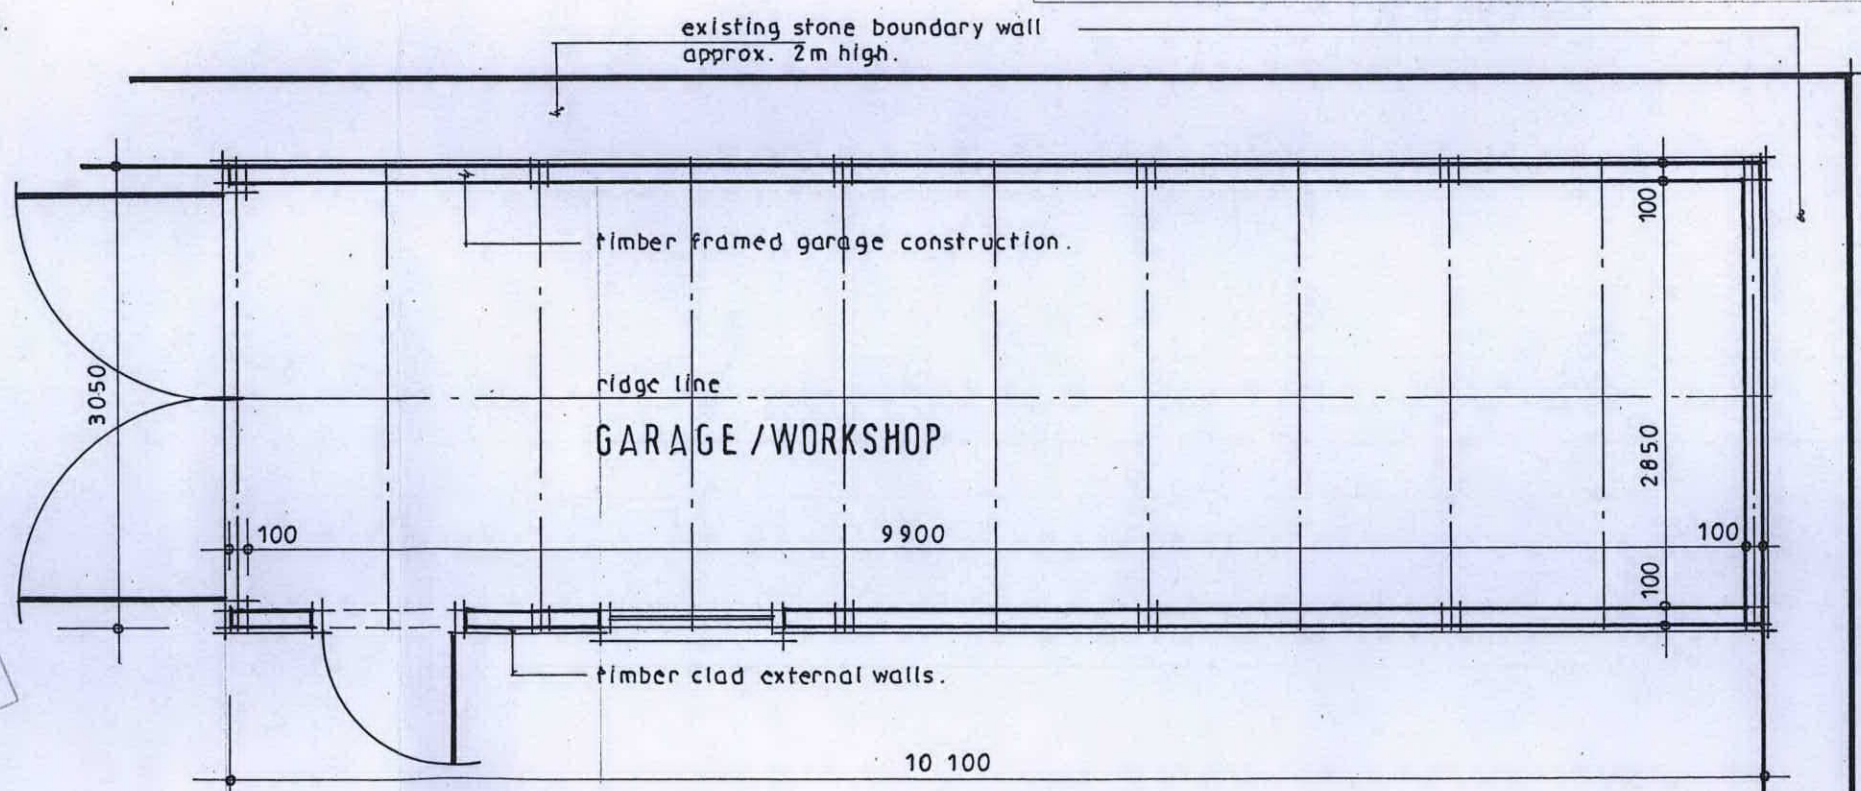

GROUND FLOOR LAYOUT PLAN - GARAGE / WORKSHOP
1:50

© COPYRIGHT. ALL DIMENSIONS TO BE CHECKED ON SITE PRIOR TO COMMENCEMENT OF WORKS.

MATISCHOK & ROSS
 architectural services

project title
 The Old Bailiffs House, Efenechtyd.

drawing title
 Potting Shed & Garage/Workshop Building.

project no. 0548	drawing no. 5	revision
date 13:06:14	scale 1:50, 1:100	drawn by PM

Birch House, Hen Lon Parcwr, Ruthin, Denbighshire, LL15 1NA
 ☎ 01824 705 222 ☎ 01824 707 171
 ✉ mail@matschokross.co.uk 🌐 www.matschokross.co.uk

RECEIVED
 17 JUN 2014
 CALEDFRYN