

34 LINDEN WALK PRESTATYN


DG2 1:50

PROPOSED

Rev A 10/3/11. Ensuite & Juliet balcon.
Rev B. 15/3/11. Side extension set back 1m.
Rev C. 11/10/11. Rear extensions revised.

RECEIVED
17 OCT 2011
CALEDFRYN

FIRST FLOOR

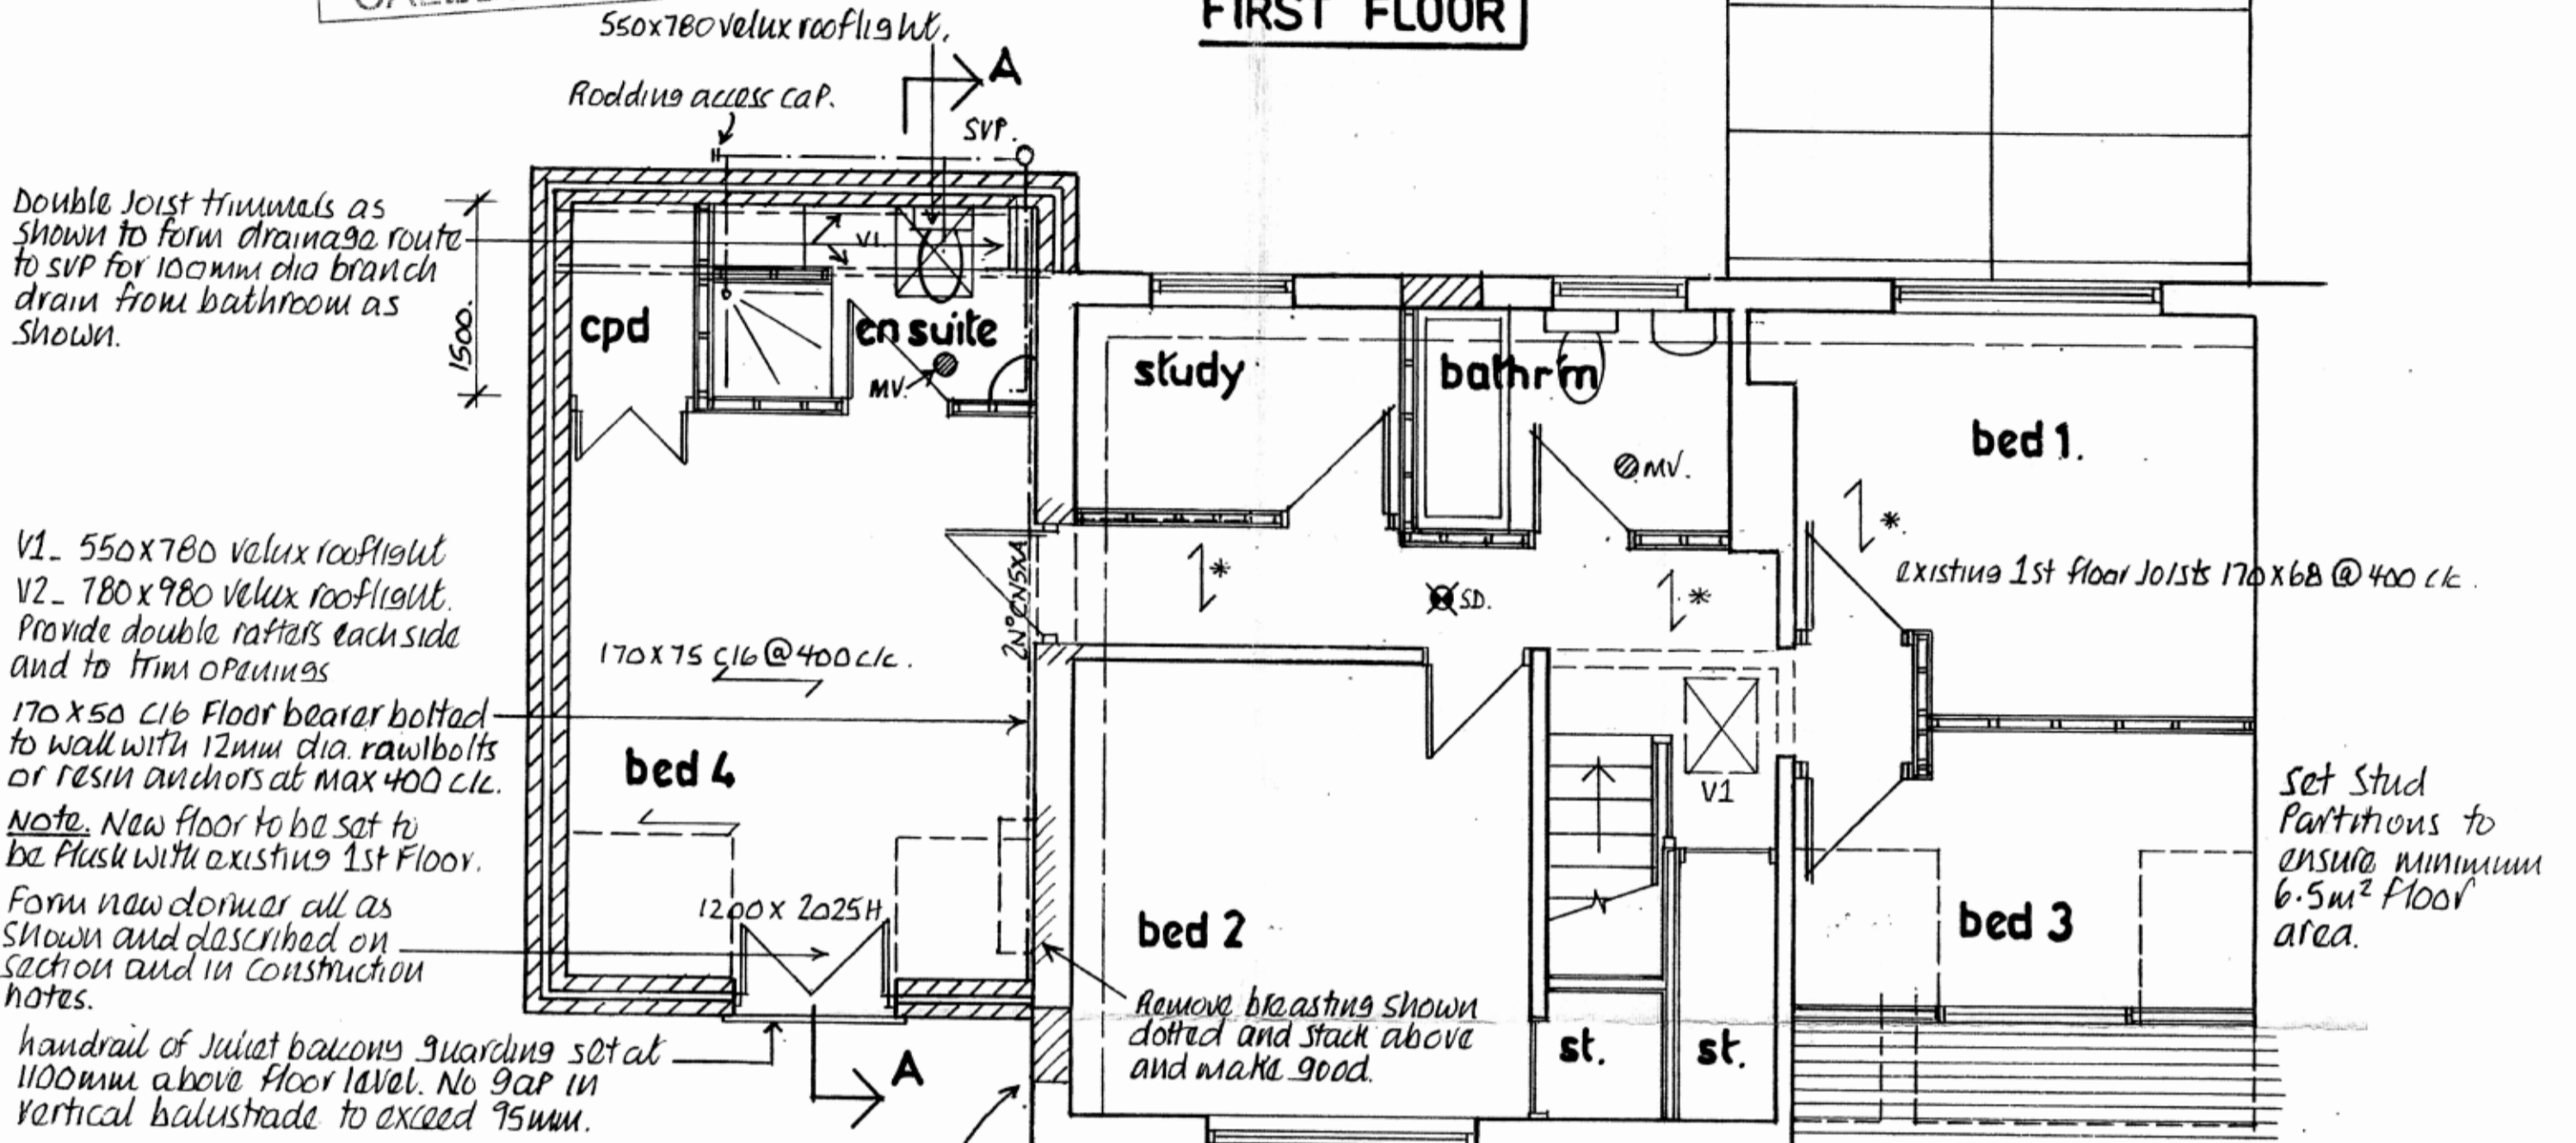

GROUND FLOOR

