


02 / 2011 / 13 67 / PP

© Crown Copyright. Produced by Land Registry. Reproduction in whole or in part is prohibited without the prior written permission of Ordnance Survey. Licence Number 100026316.

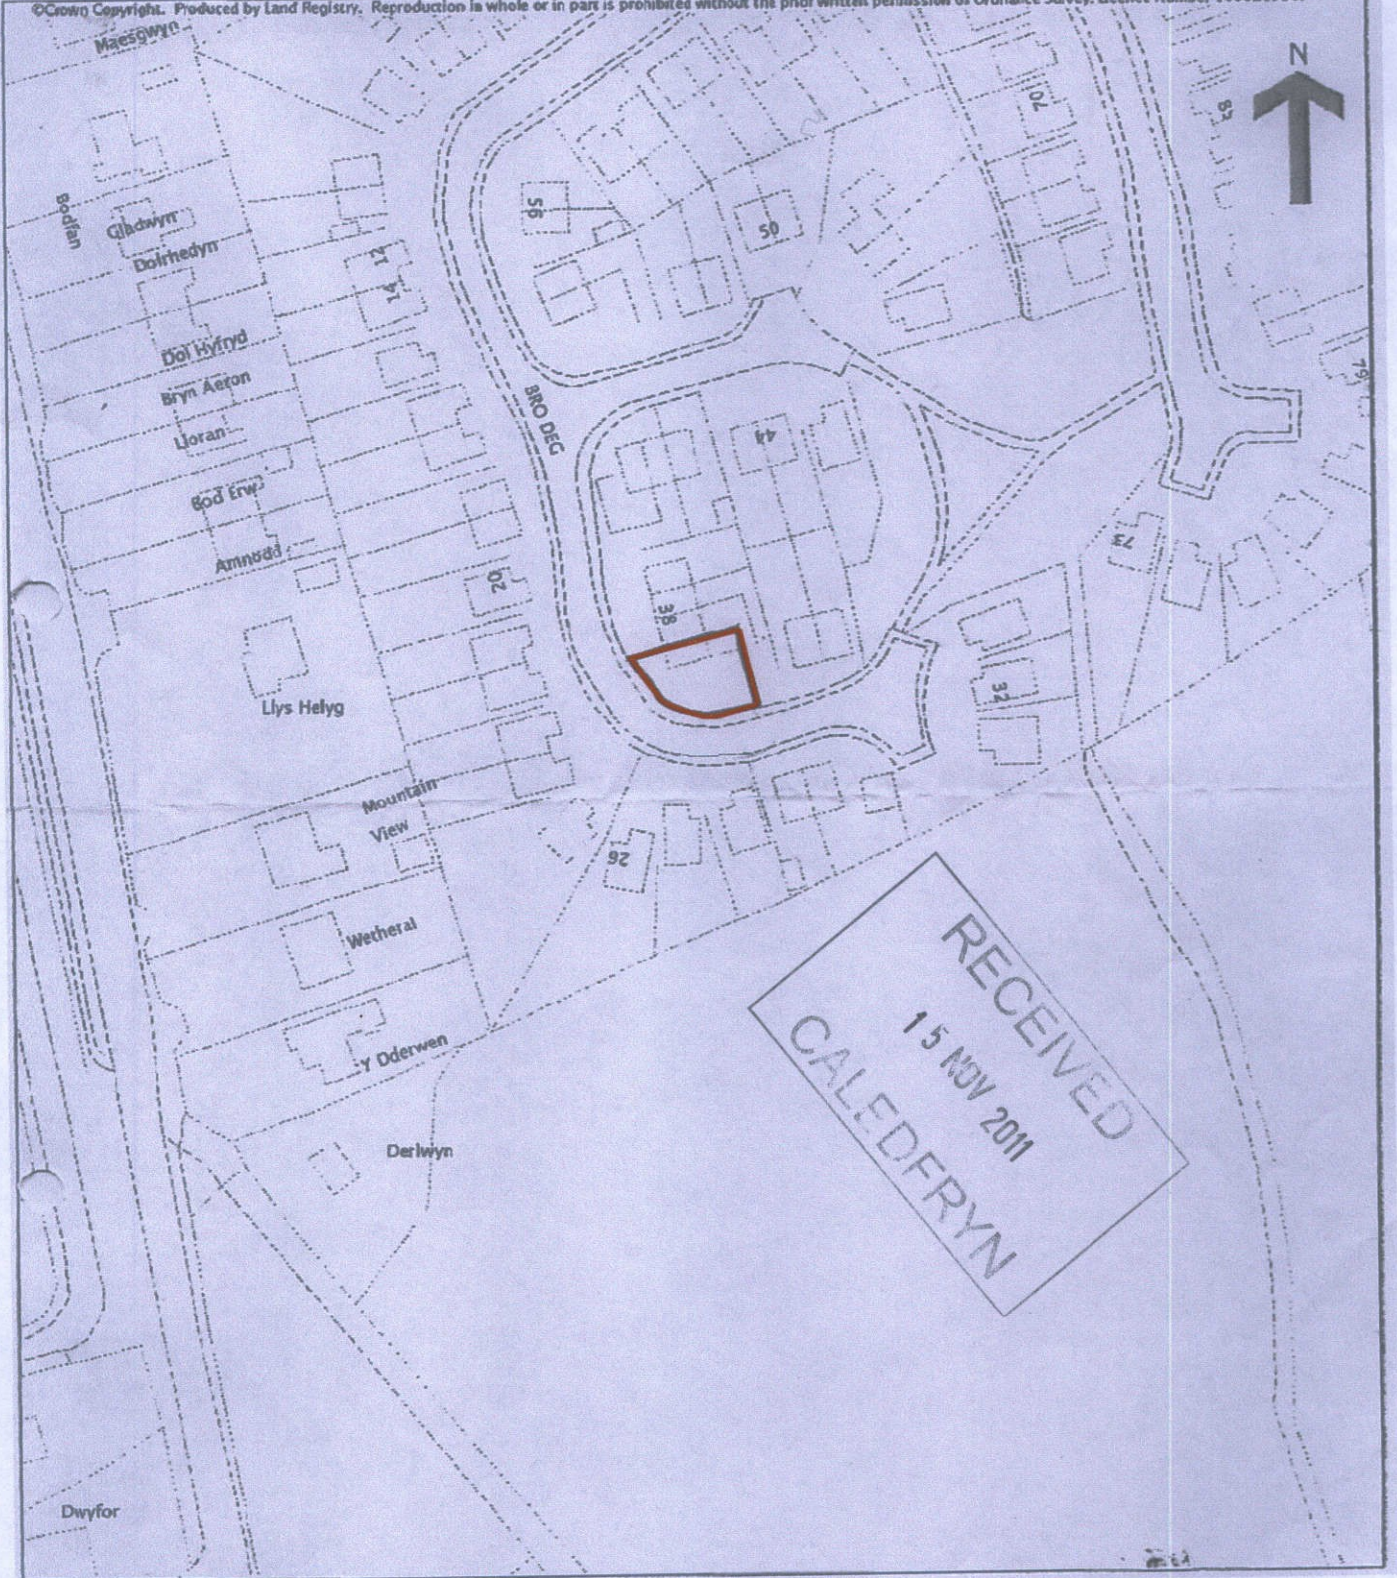

John Pugh FRICS Chartered Building Surveyor, Conservation Consultant

Bryn Coch Farm, Llanfair DC, Ruthin, Denbighshire, LL15 2SH Tele 01824 704358 Fax 704358

36 BRO DEG RUTHIN DENBIGHSHIRE
ALTERATIONS AND EXTENSION
FOR MR. & MRS. B ROGERS
ELEVATIONS AS PROPOSED

Drawn Scale 1:50 at A3 Date 10.11 Status Draw No 349/01 Rev -