


01/2012/1 030/ PF

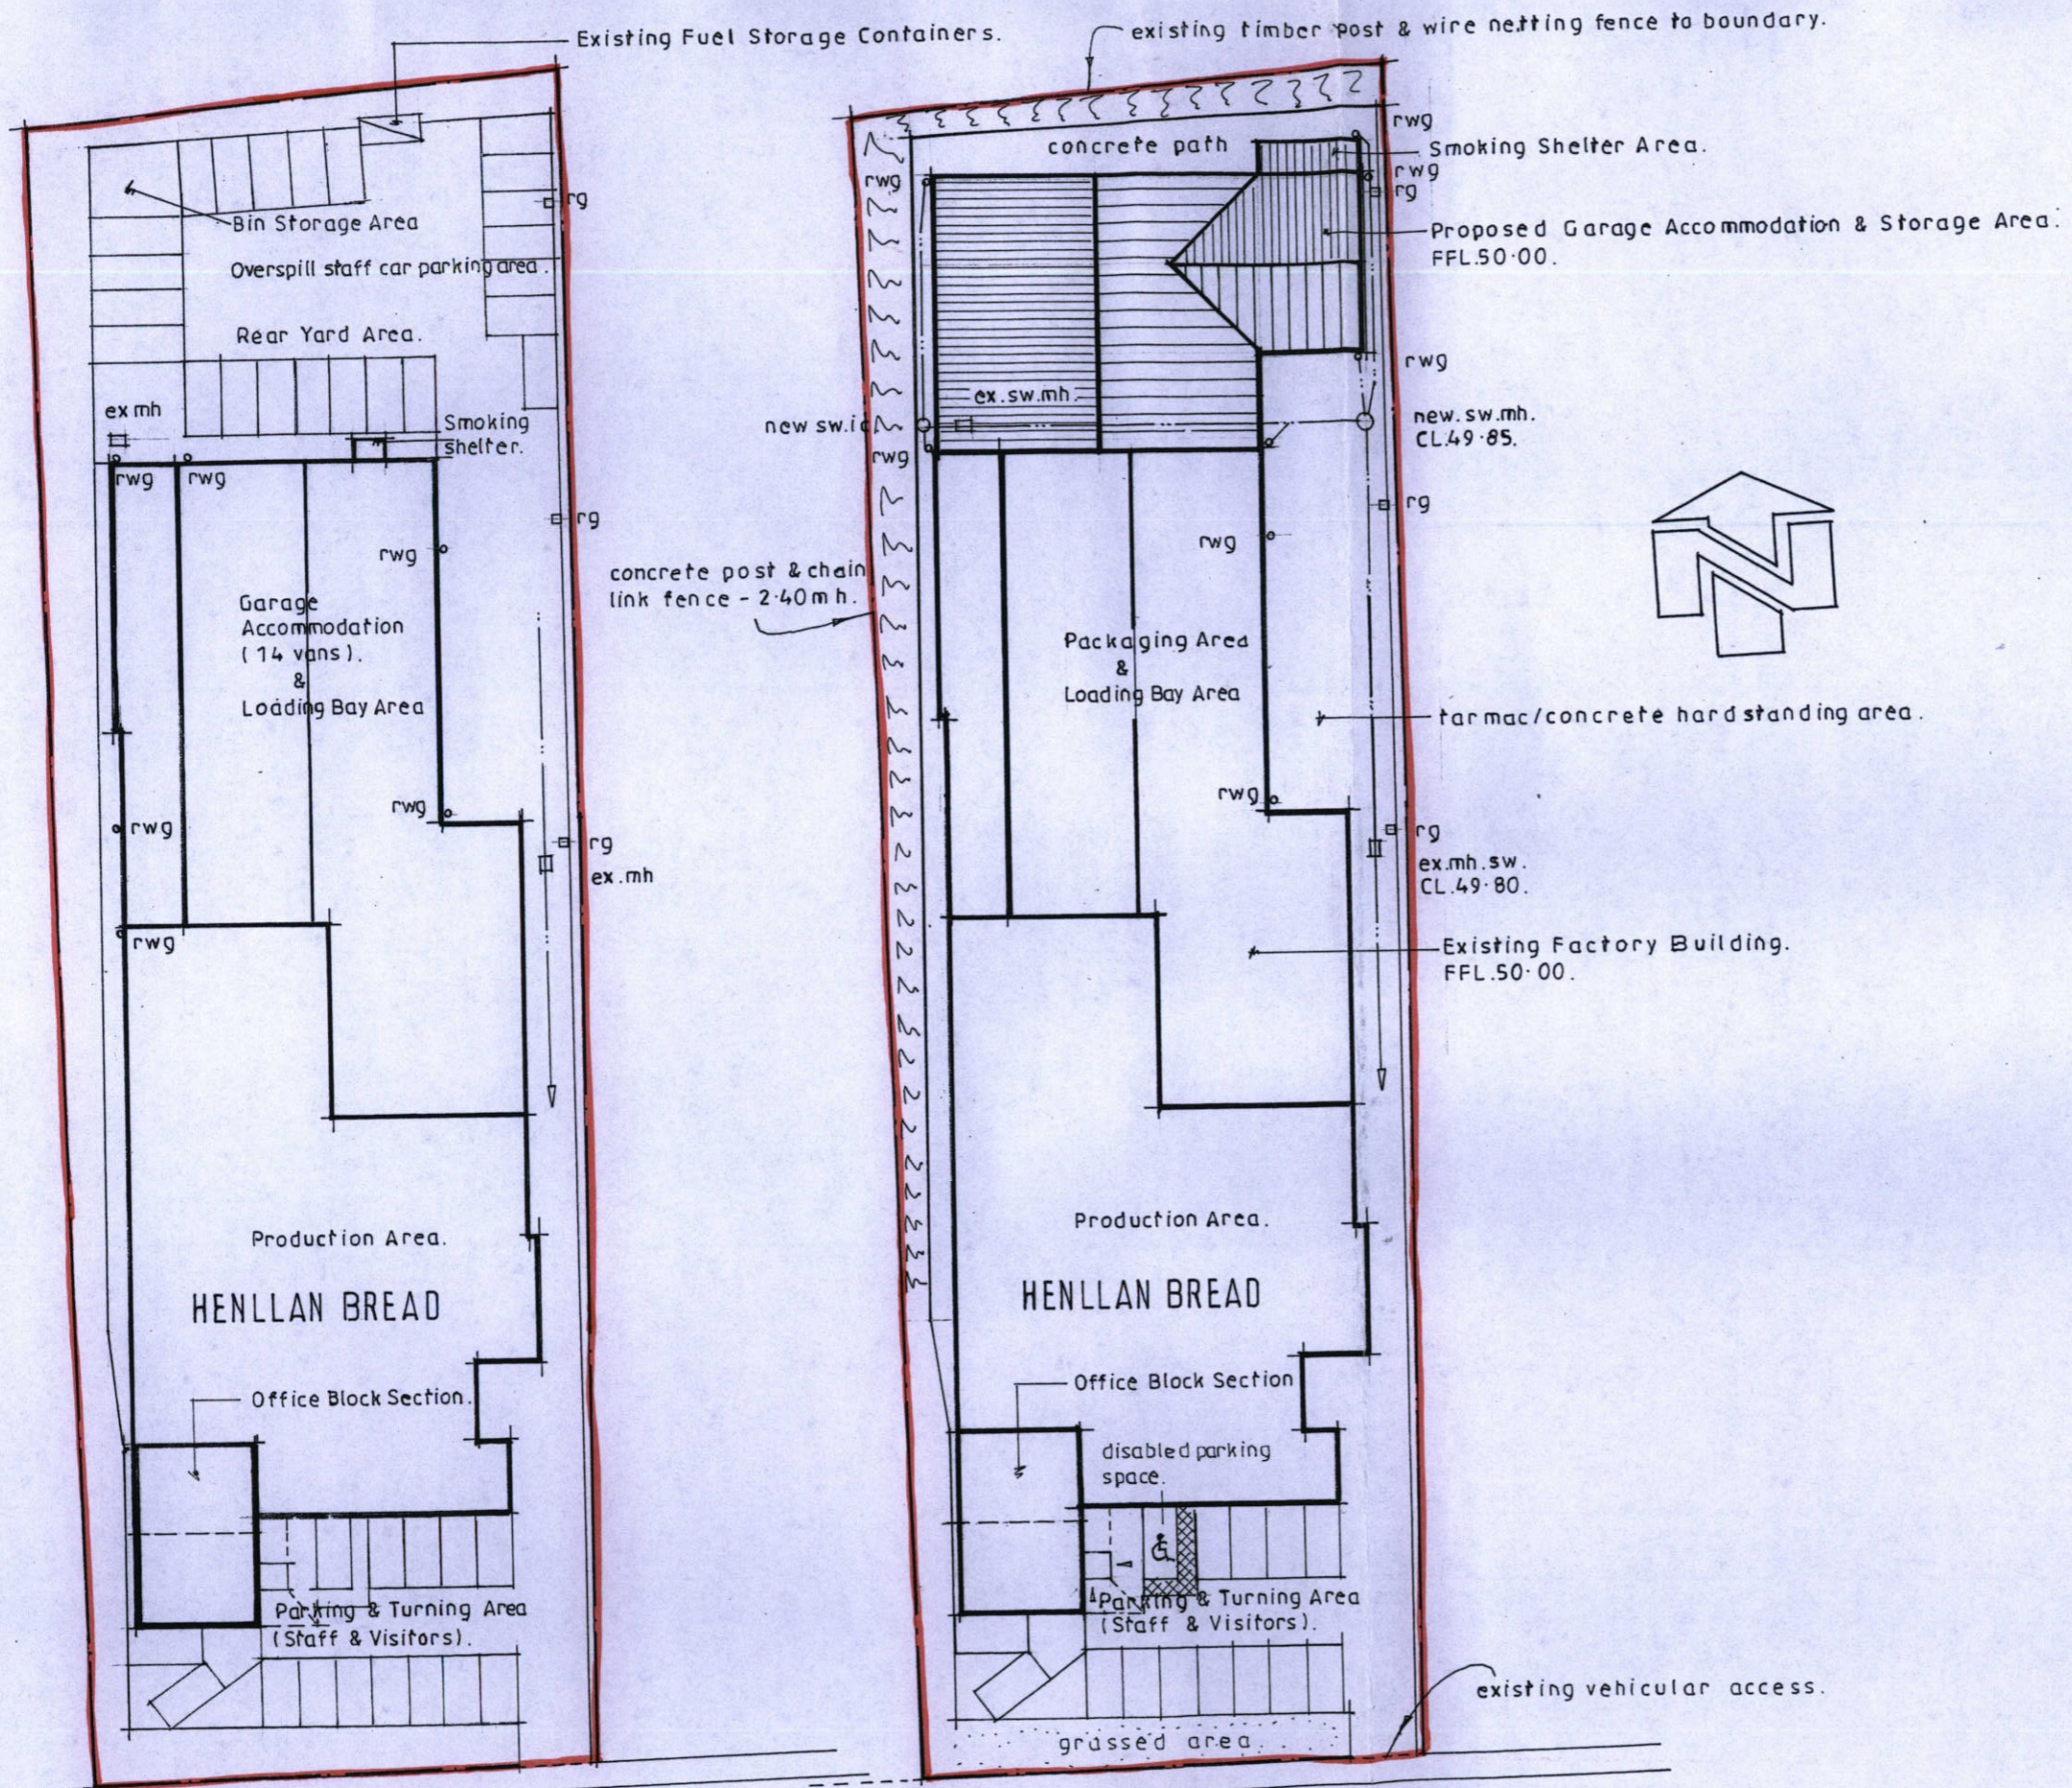

COLOMENDY INDUSTRIAL ESTATE ROAD

COLOMENDY INDUSTRIAL ESTATE ROAD

EXISTING BLOCK PLAN
1:500.

PROPOSED BLOCK PLAN
1:500.

RECEIVED
- 6 AUG 2012
CALEDFRYN

© COPYRIGHT. ALL DIMENSIONS TO BE CHECKED ON SITE PRIOR TO COMMENCEMENT OF WORKS.

 MATISCHOK & ROSS architectural services		
project title HENLLAN BREAD, DENBIGH.		
drawing title Existing & Proposed Block Plan.		
project no. 0432	drawing no. 1	revision
date 08:05:12	scale 1:500.	drawn by PM
Birch House, Hen Lon Parcwr, Ruthin, Denbighshire, LL15 1NA ☎ 01824 705 222 ☎ 01824 707 171 ✉ mail@matschokross.co.uk 🌐 www.matschokross.co.uk		