




FLOOR PLAN 1:100

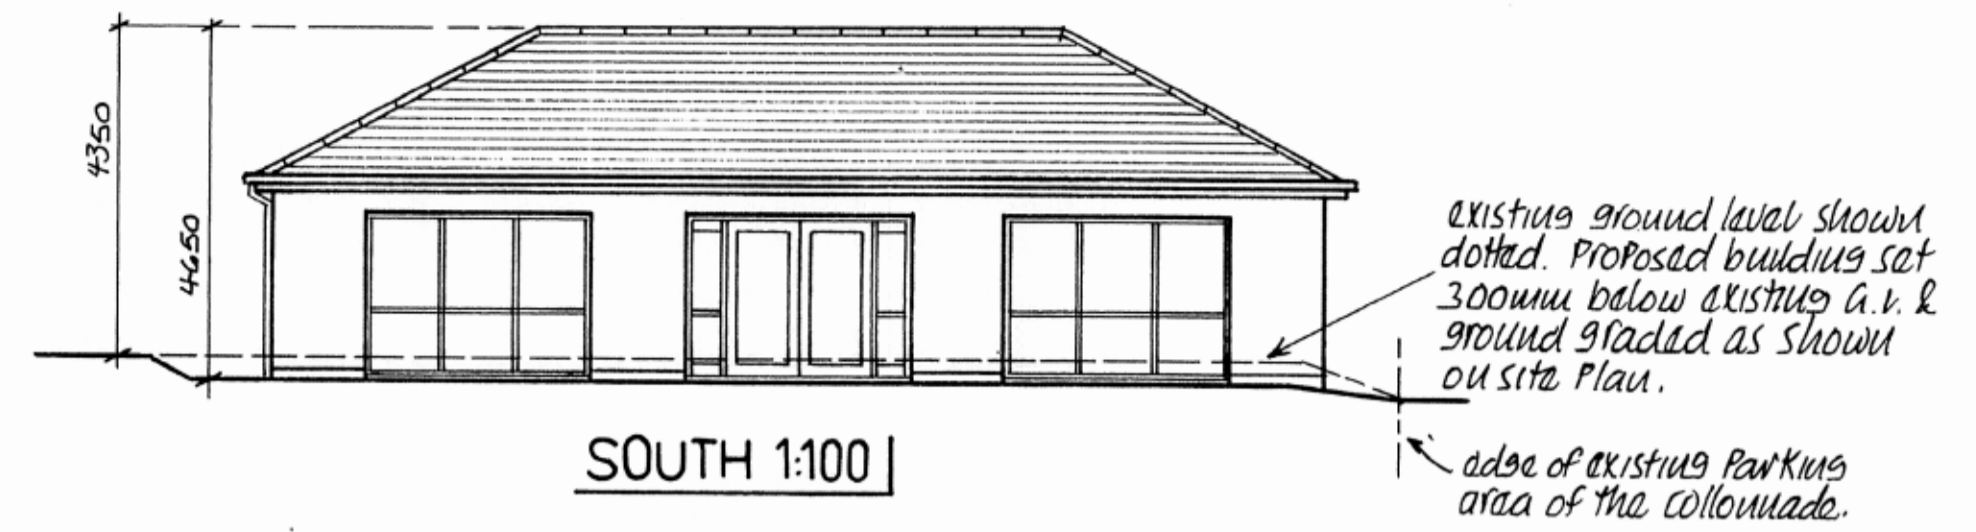


SOUTH 1:100

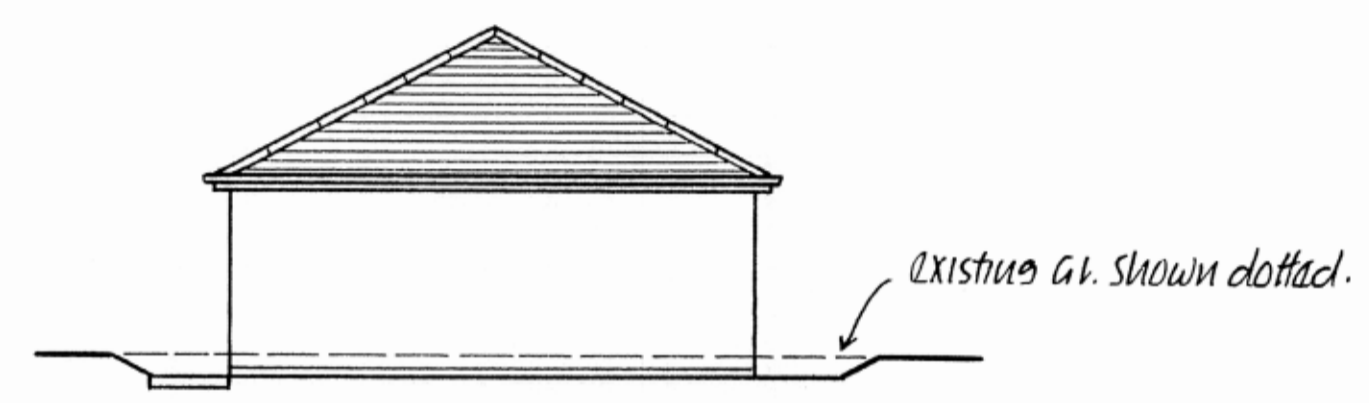

EAST + WEST 1:100

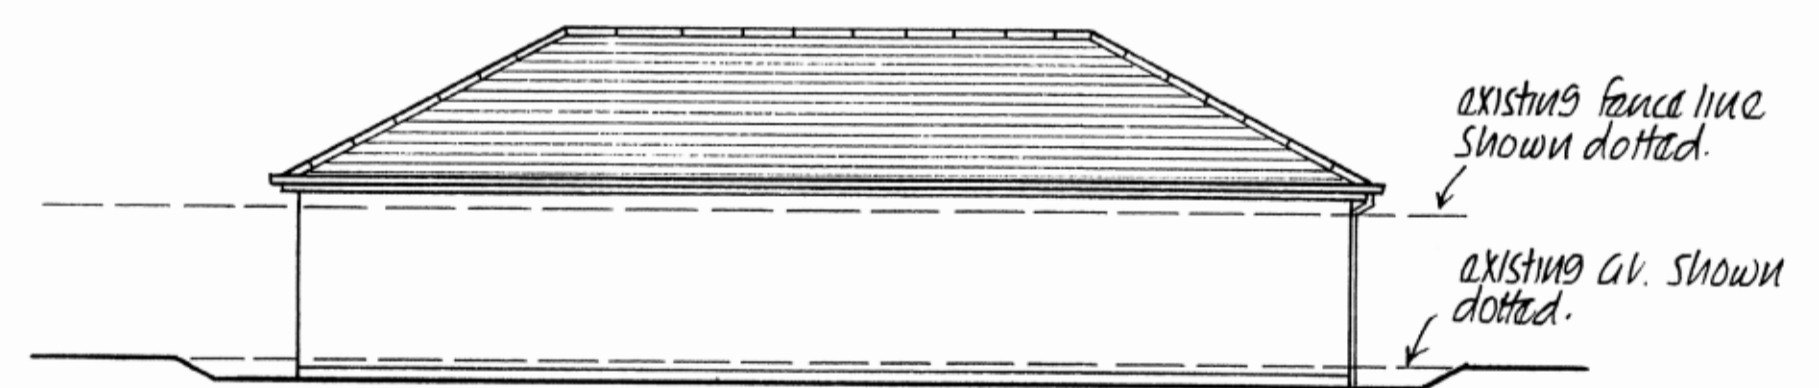

NORTH 1:100

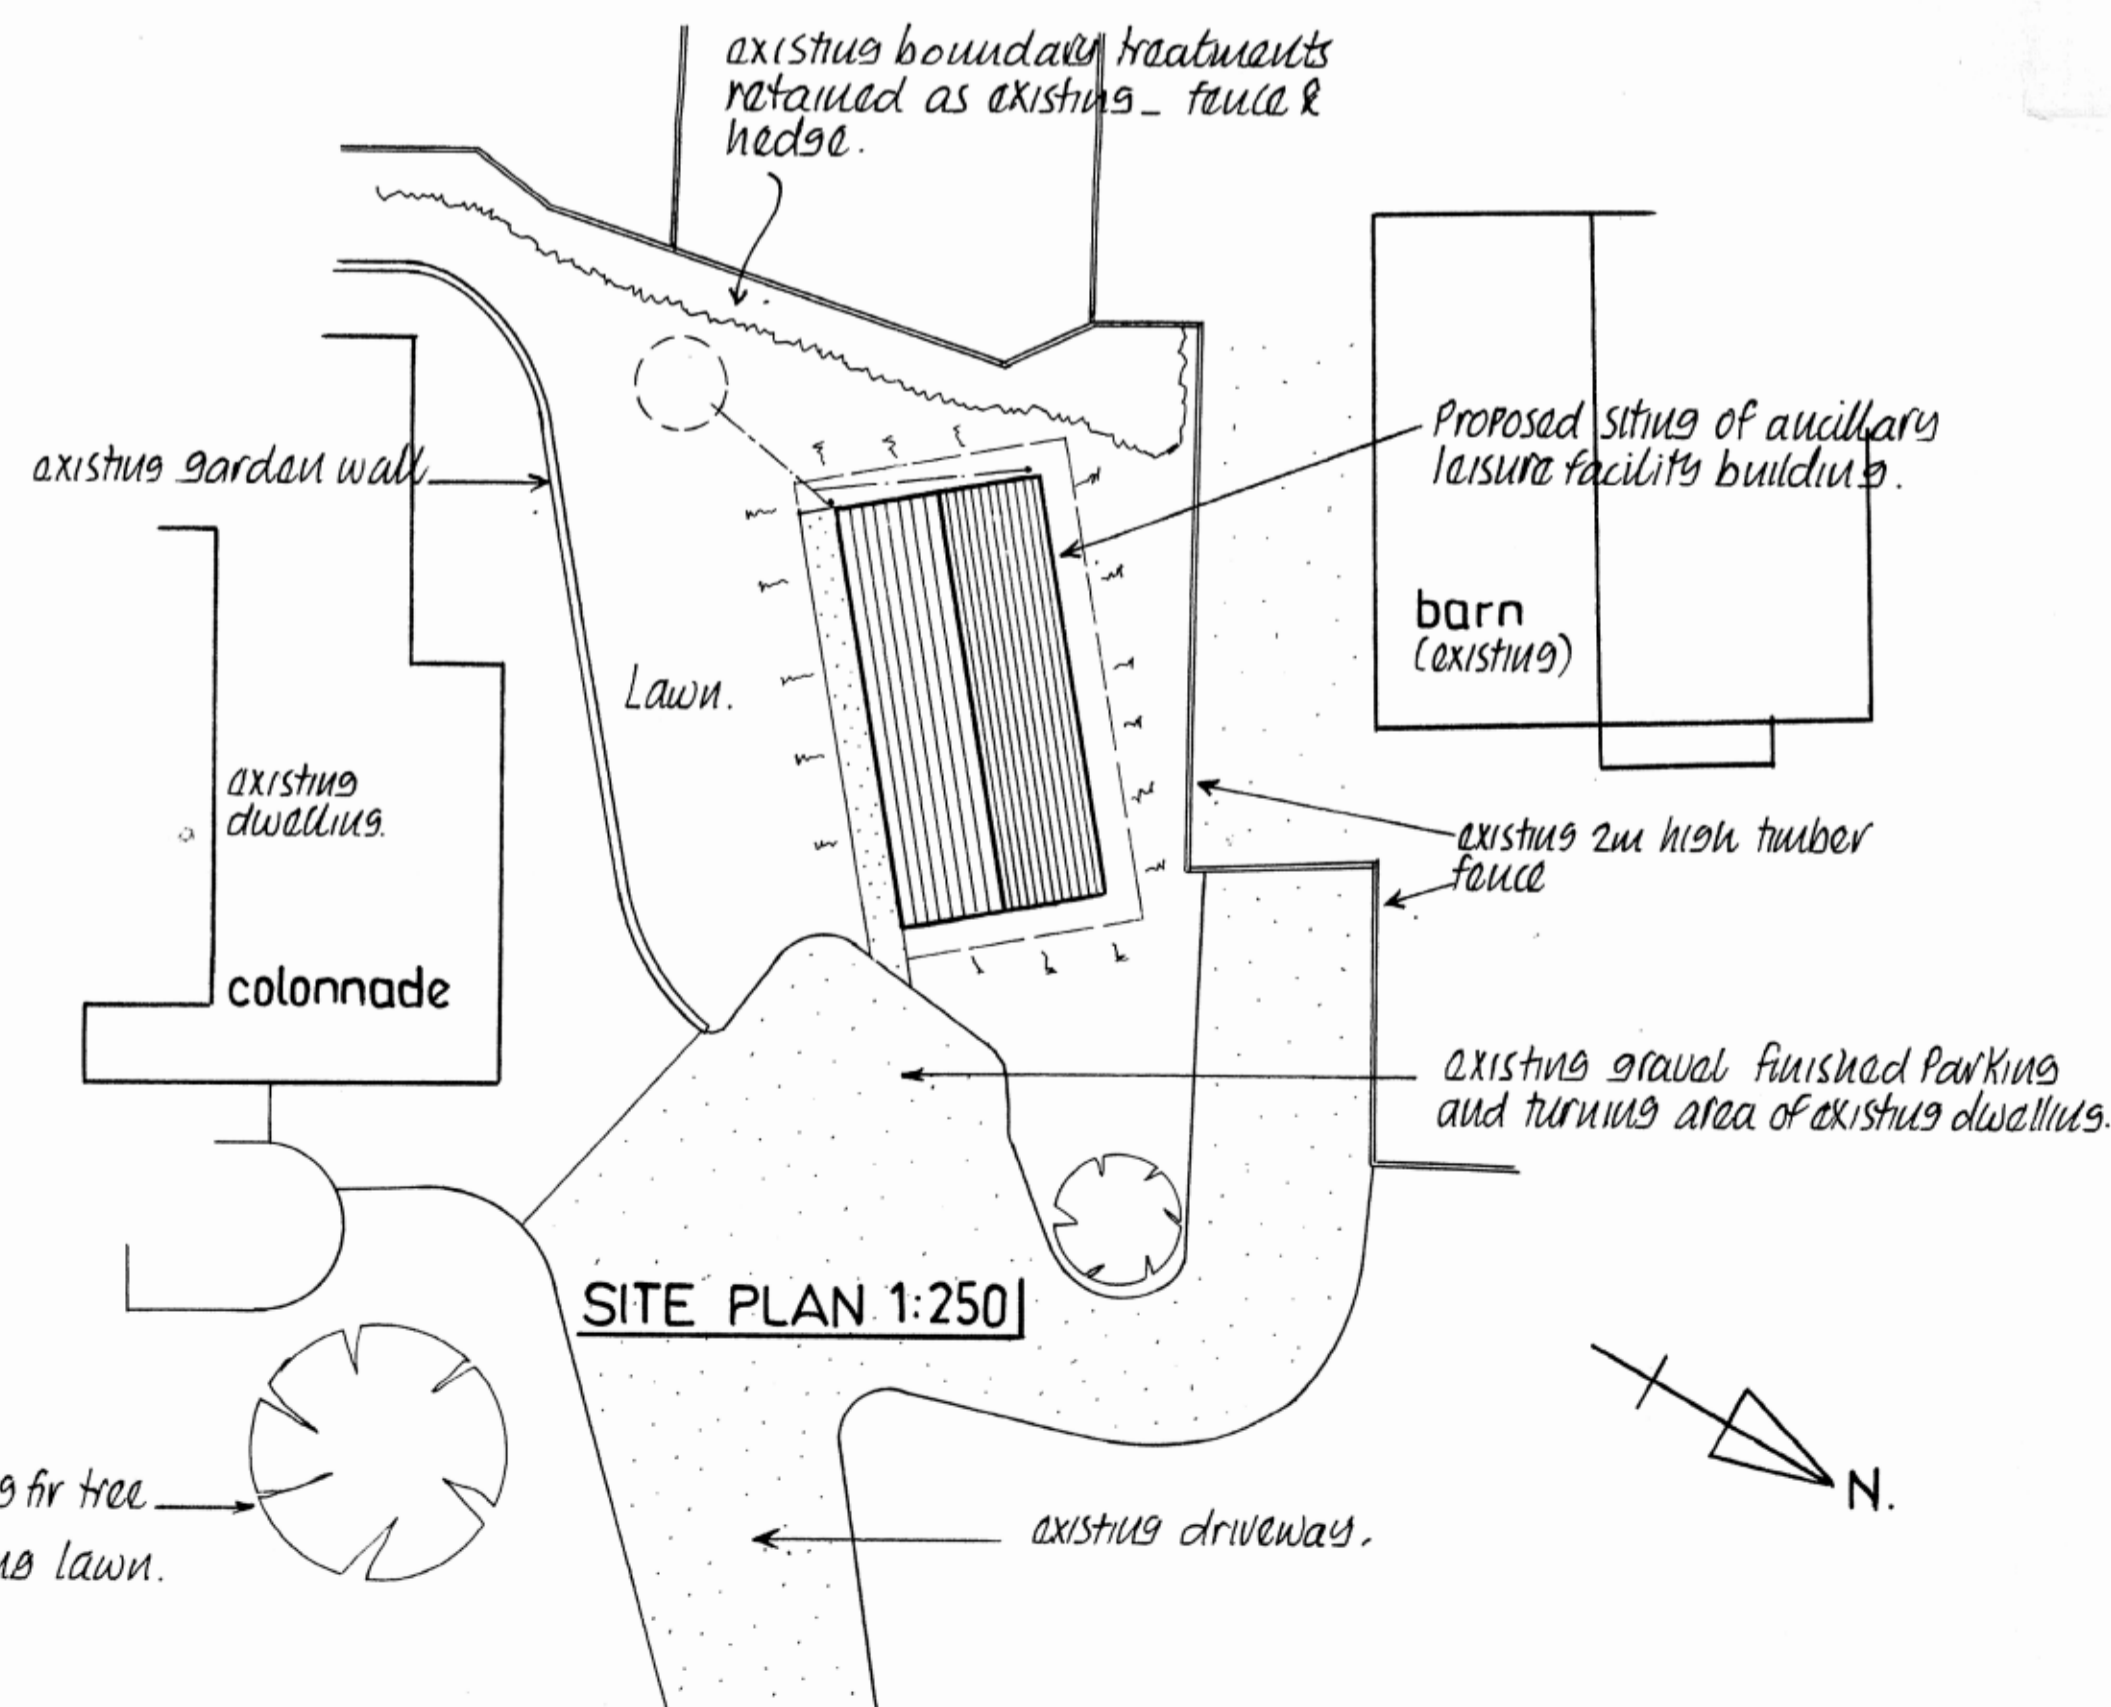

SITE PLAN 1:250

Proposed External Finishes.

Walls
cream coloured render to match existing dwelling - The Colonnade.

Doors and windows etc.
Natural timber construction with double glazed units. All timberwork to be painted pale olive green to match existing dwelling.

Roof.
Natural blue mineral slate to match existing dwelling.

THE COLONNADE LLANERCH PARK DG 3
PROPOSED LEISURE BUILDING